


TYPICAL CROSS SECTION "C-C"

NOTE: FULL WIDTH OF EXISTING COUNTY ROAD MUST BE MILLED AND RESURFACED FROM OUTERMOST LIMITS OF DRIVEWAY TAPERS

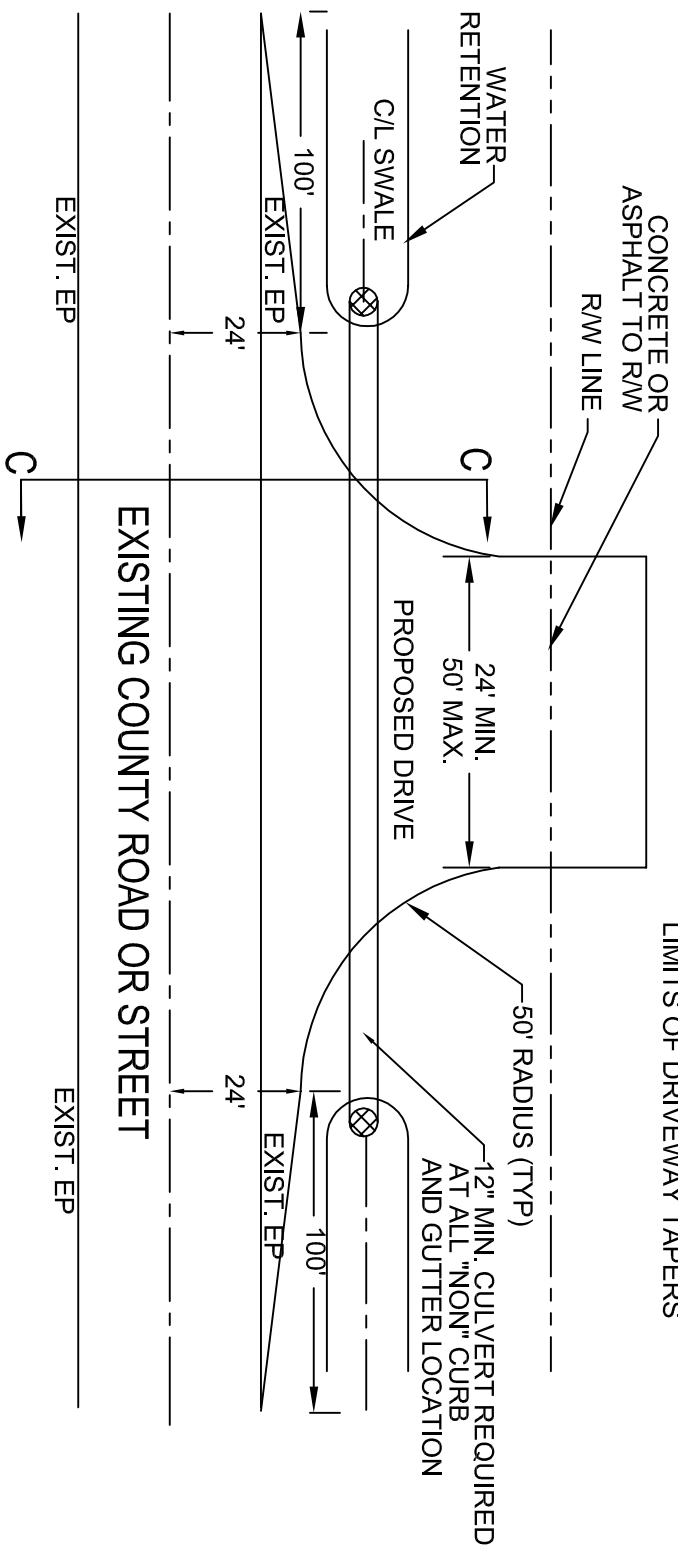

MINIMUM REQUIREMENTS FOR COMMERCIAL DRIVES

FIG.6

