


**NOTE:**  
EXISTING DRAINAGE ALONG COUNTY ROAD TO BE MAINTAINED.

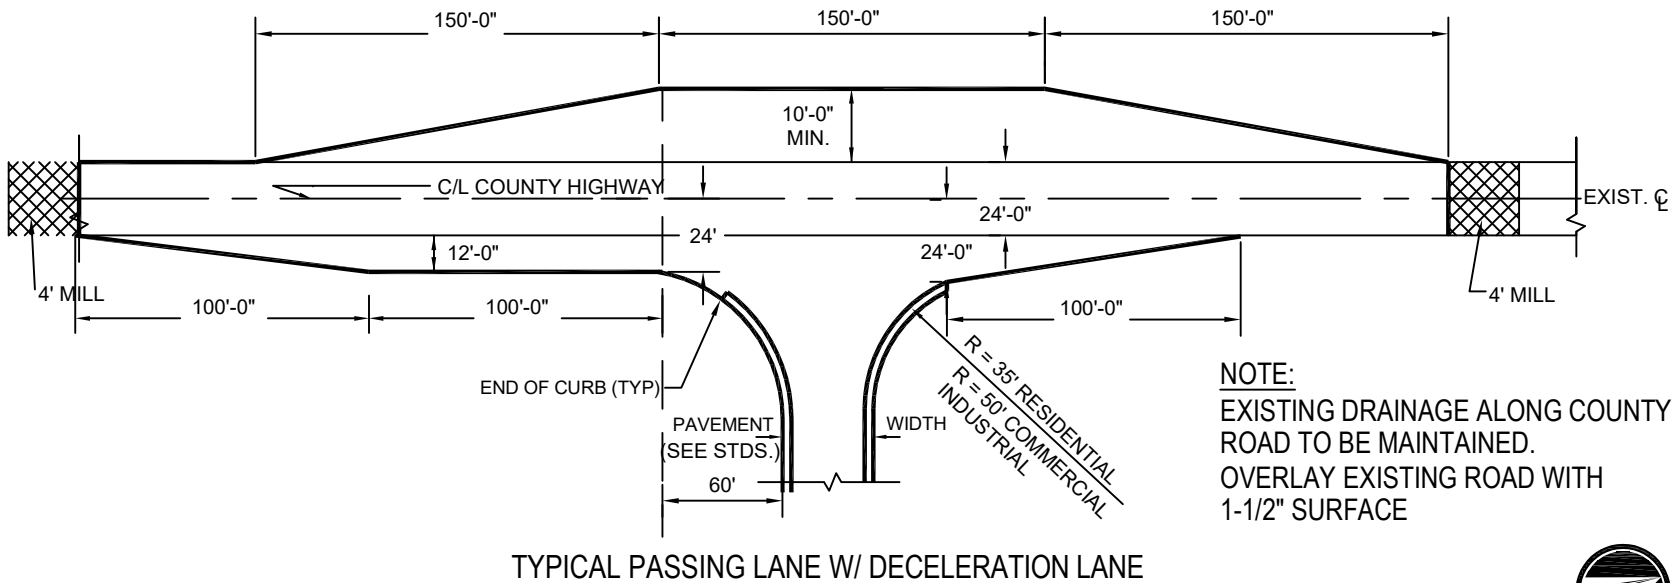

**NOTE:**  
EXISTING DRAINAGE ALONG COUNTY ROAD TO BE MAINTAINED.  
OVERLAY EXISTING ROAD WITH 1-1/2" SURFACE

## ACCELERATION-DECELERATION TAPERS & PASSING LANES

FIG.2

